

CLIENT: BUILDER BOB
AUTHORIZED SITE LOCATION
YOUR TOWN, WASHINGTON

CLIENT: BUILDER BOB
AUTHORIZED SITE LOCATION
YOUR TOWN, WASHINGTON

ARCHITECTS
NORTHWEST
© NORTHWEST
1-888-272-4100

ARCHITECTS
NORTHWEST
© NORTHWEST
1-888-272-4100


ARCHITECTS
NORTHWEST
© NORTHWEST
1-888-272-4100

CLIENT: BUILDER BOB
AUTHORIZED SITE LOCATION
YOUR TOWN, WASHINGTON


CLIENT: BUILDER BOB
AUTHORIZED SITE LOCATION
YOUR TOWN, WASHINGTON

NOT FOR
CONSTRUCTION


NOT FOR
CONSTRUCTION

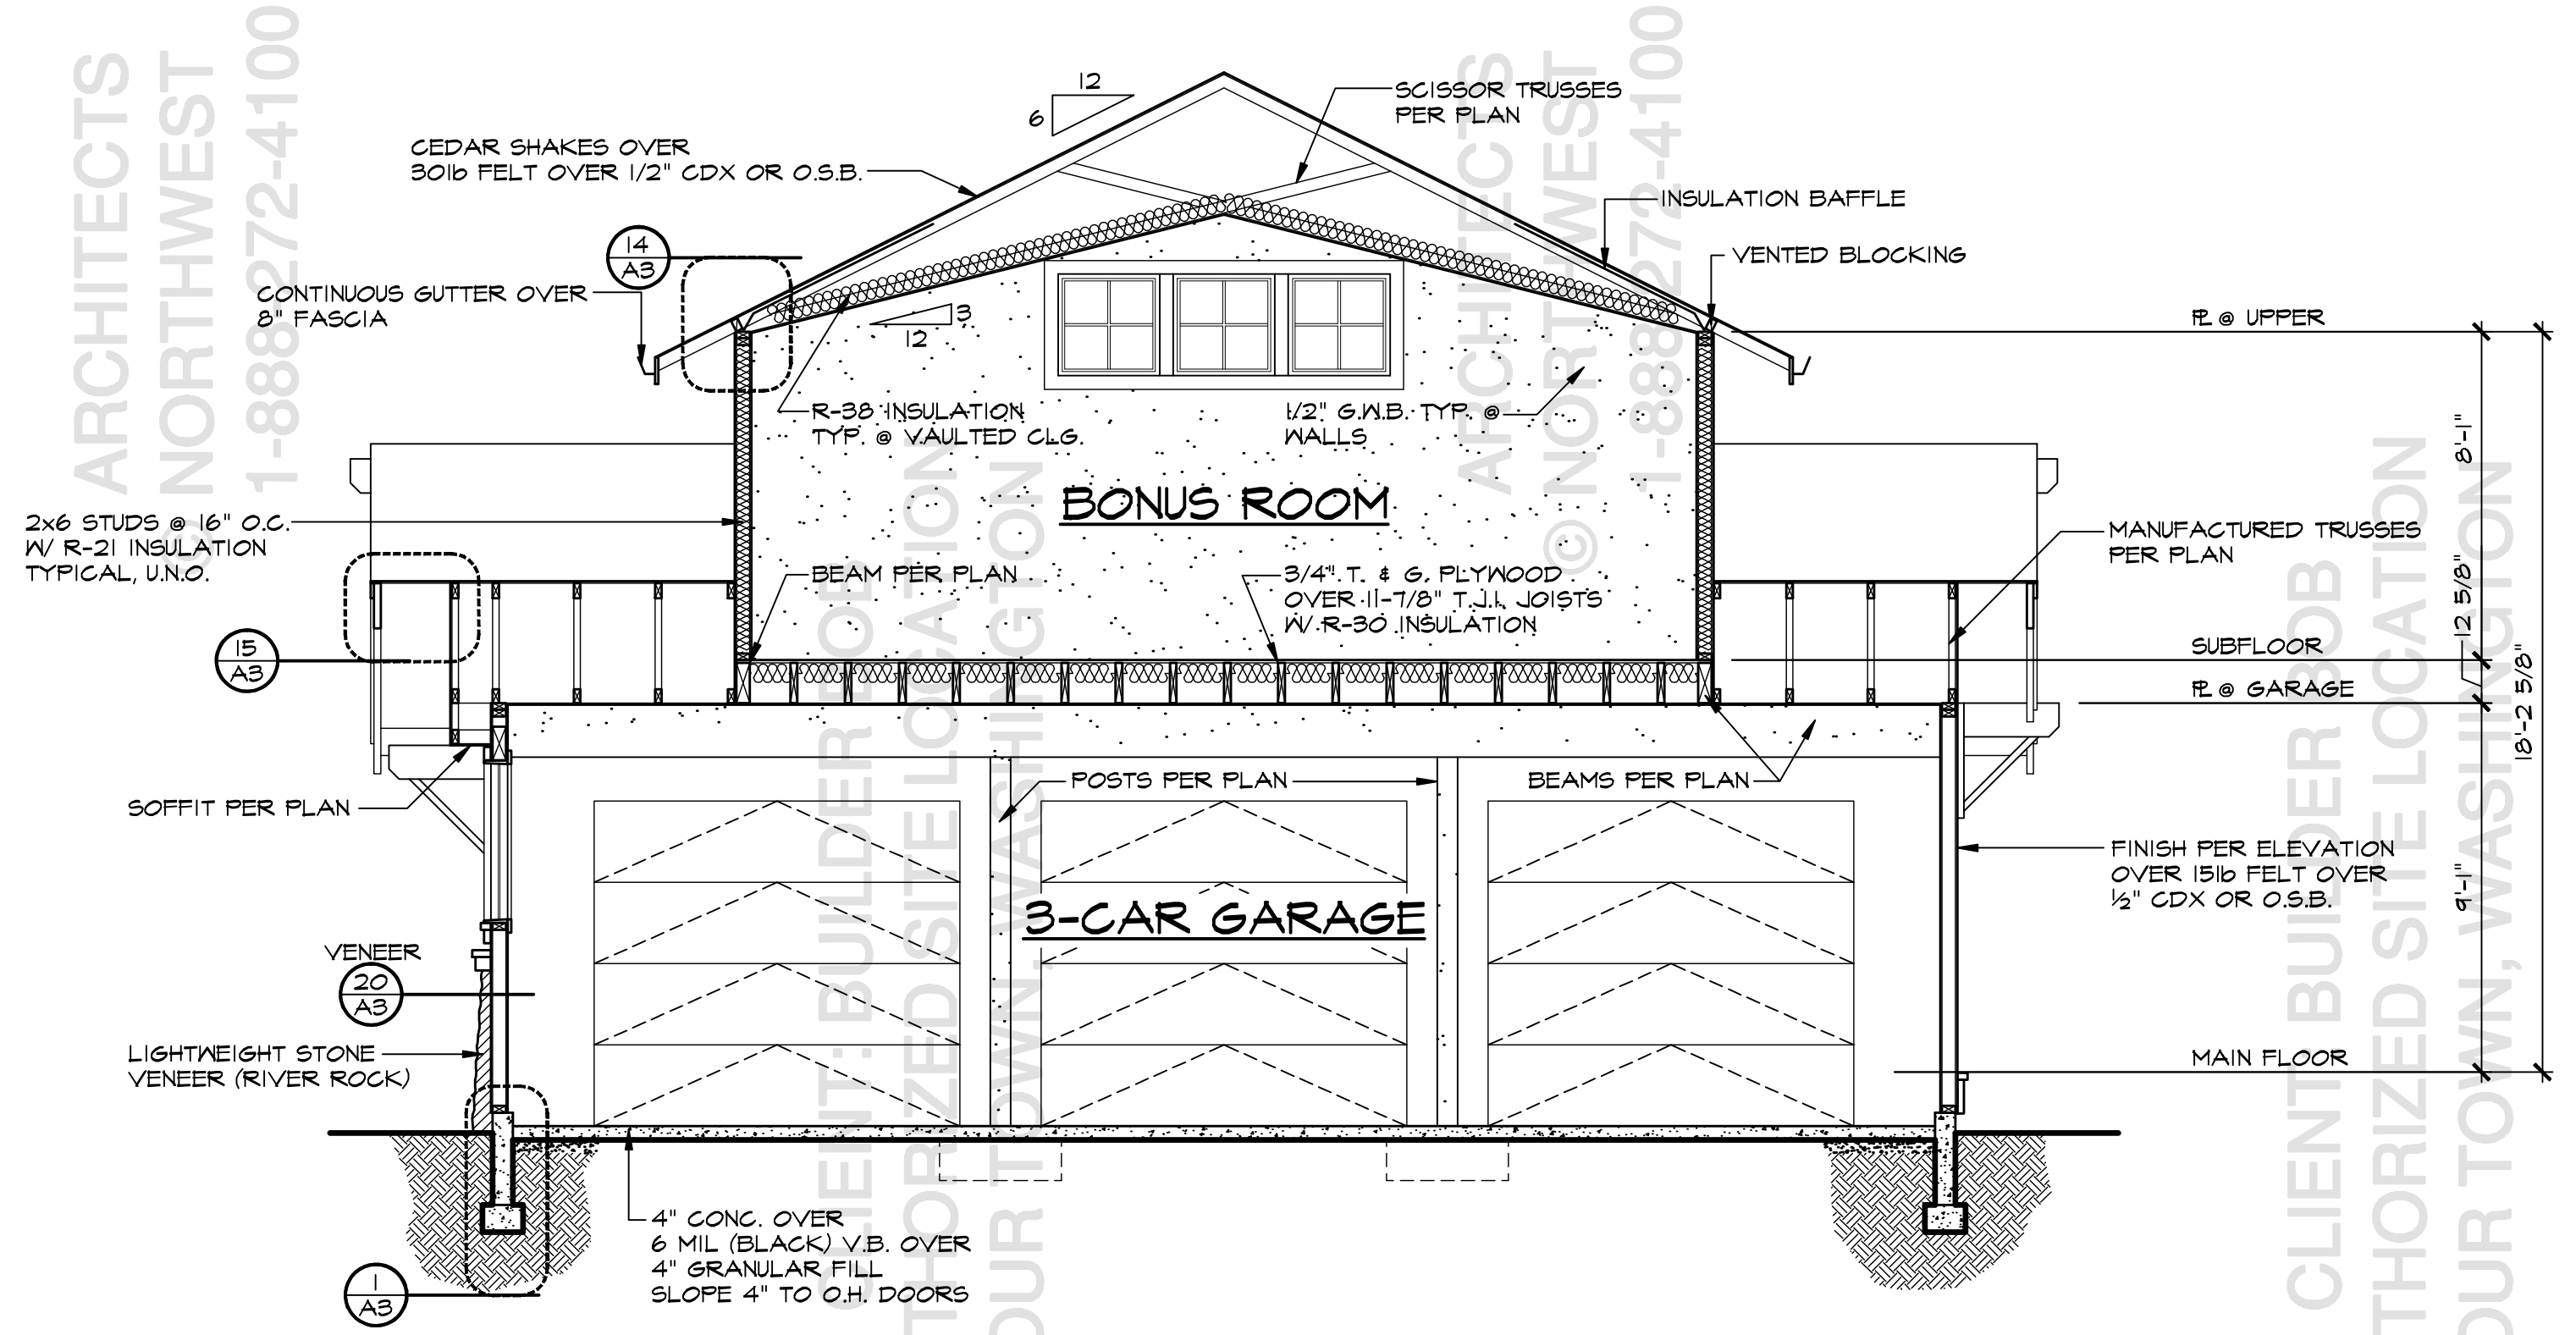

BUILDING SECTION 'A'
SCALE: 1/4" = 1'-0"

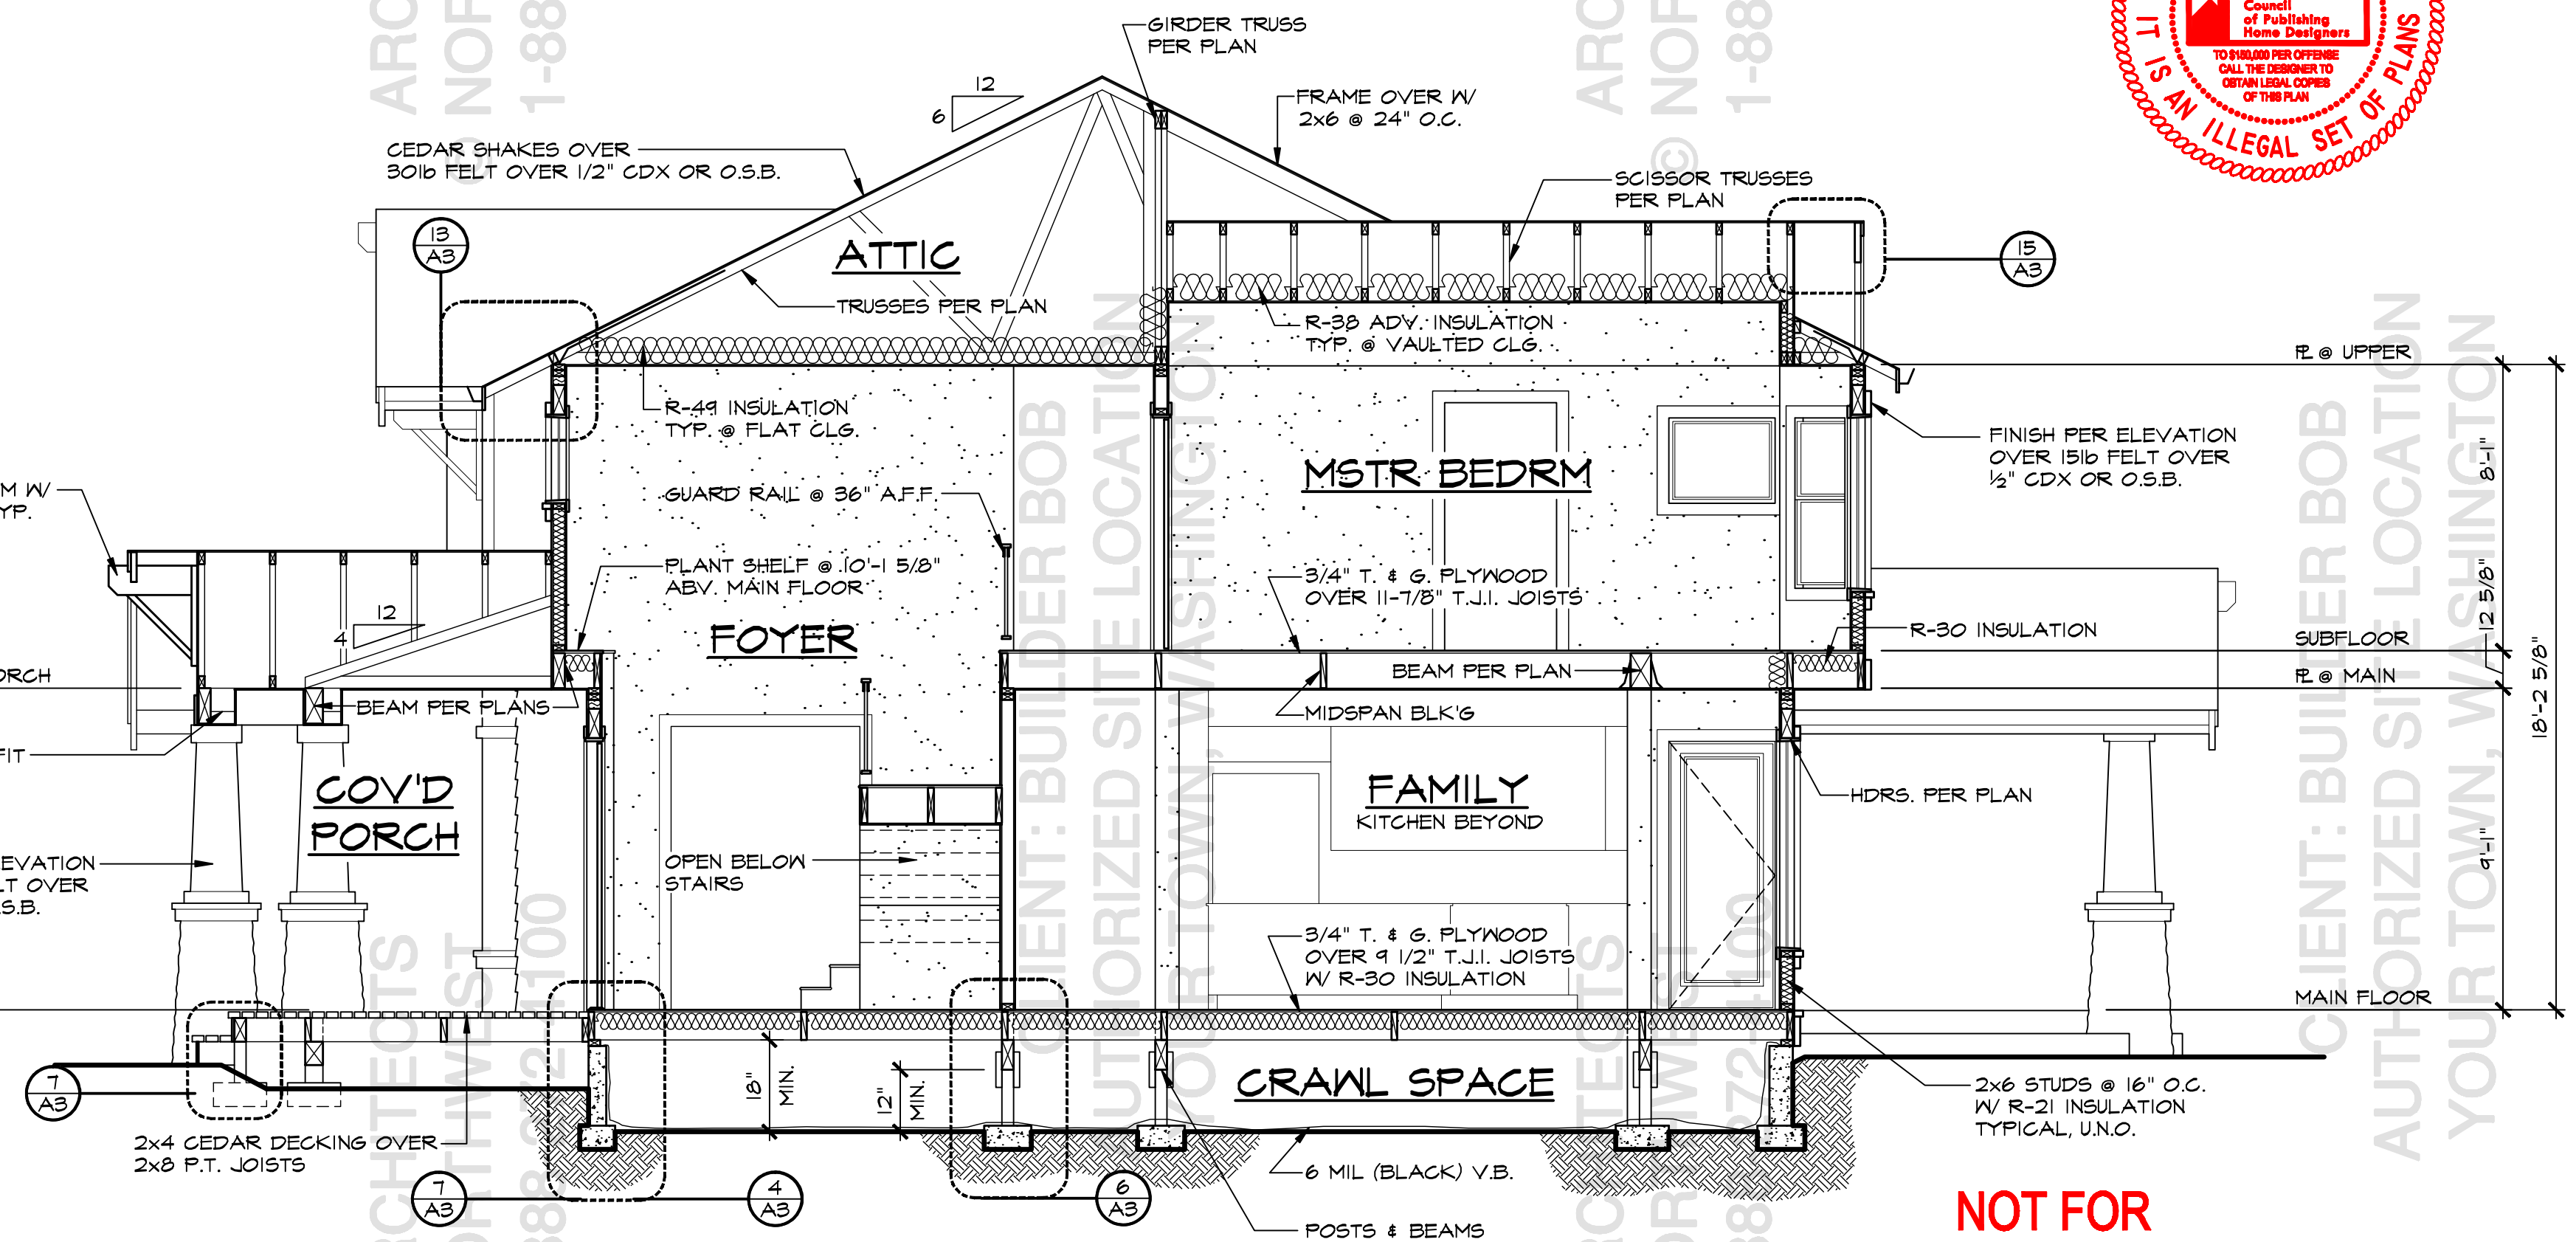

BUILDING SECTION 'B'
SCALE: 1/4" = 1'-0"

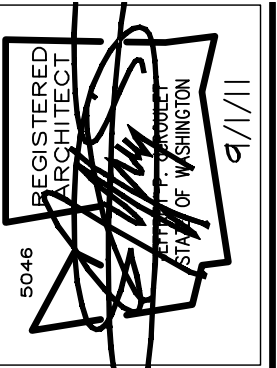

PAYMENT OF FEE IS DUE TO ARCHITECTS NORTHWEST, INC. PRIOR TO CONSTRUCTION FOR THESE PLANS. THESE PLANS ARE COPYRIGHTED IN ACCORDANCE WITH FEDERAL LAW. VIOLATIONS OF THESE PLANS WITHOUT WRITTEN PERMISSION FROM ARCHITECTS NORTHWEST, INC. ARE PROHIBITED. THESE DRAWINGS AND PLANS SET FORTH THE DESIGN AND CONSTRUCTION OF THE PROJECT AND SHALL REMAIN THE PROPERTY OF ARCHITECTS NORTHWEST, INC.

ARCHITECTS NORTHWEST
18915-142nd AVENUE NE SUITE 100 WOODINVILLE, WA 98072
OFFICE (425) 485-9900 FAX: (425) 487-6585
WWW.ARCHITECTSNW.COM

BUILDER BOB
PLAN M3920B35-0

DESIGNED BY: TC DATE: 1/9/06
DRAWN BY: SMD DATE: 4/20/01

PROJECT MANAGER: TROY CLYMER
REVISOR: JRA DATE: 9/1/11

LATERAL BY: XXXX DATE: XXXX
LATERAL JOB NUMBER: XXX-XXX

A10
A10

ANW WOODINVILLE OFFICE
JOB NUMBER: M10XXX